


At Original Drawing Size This Line Measures 100mm

Original Drawing Size A3

Computer File No.

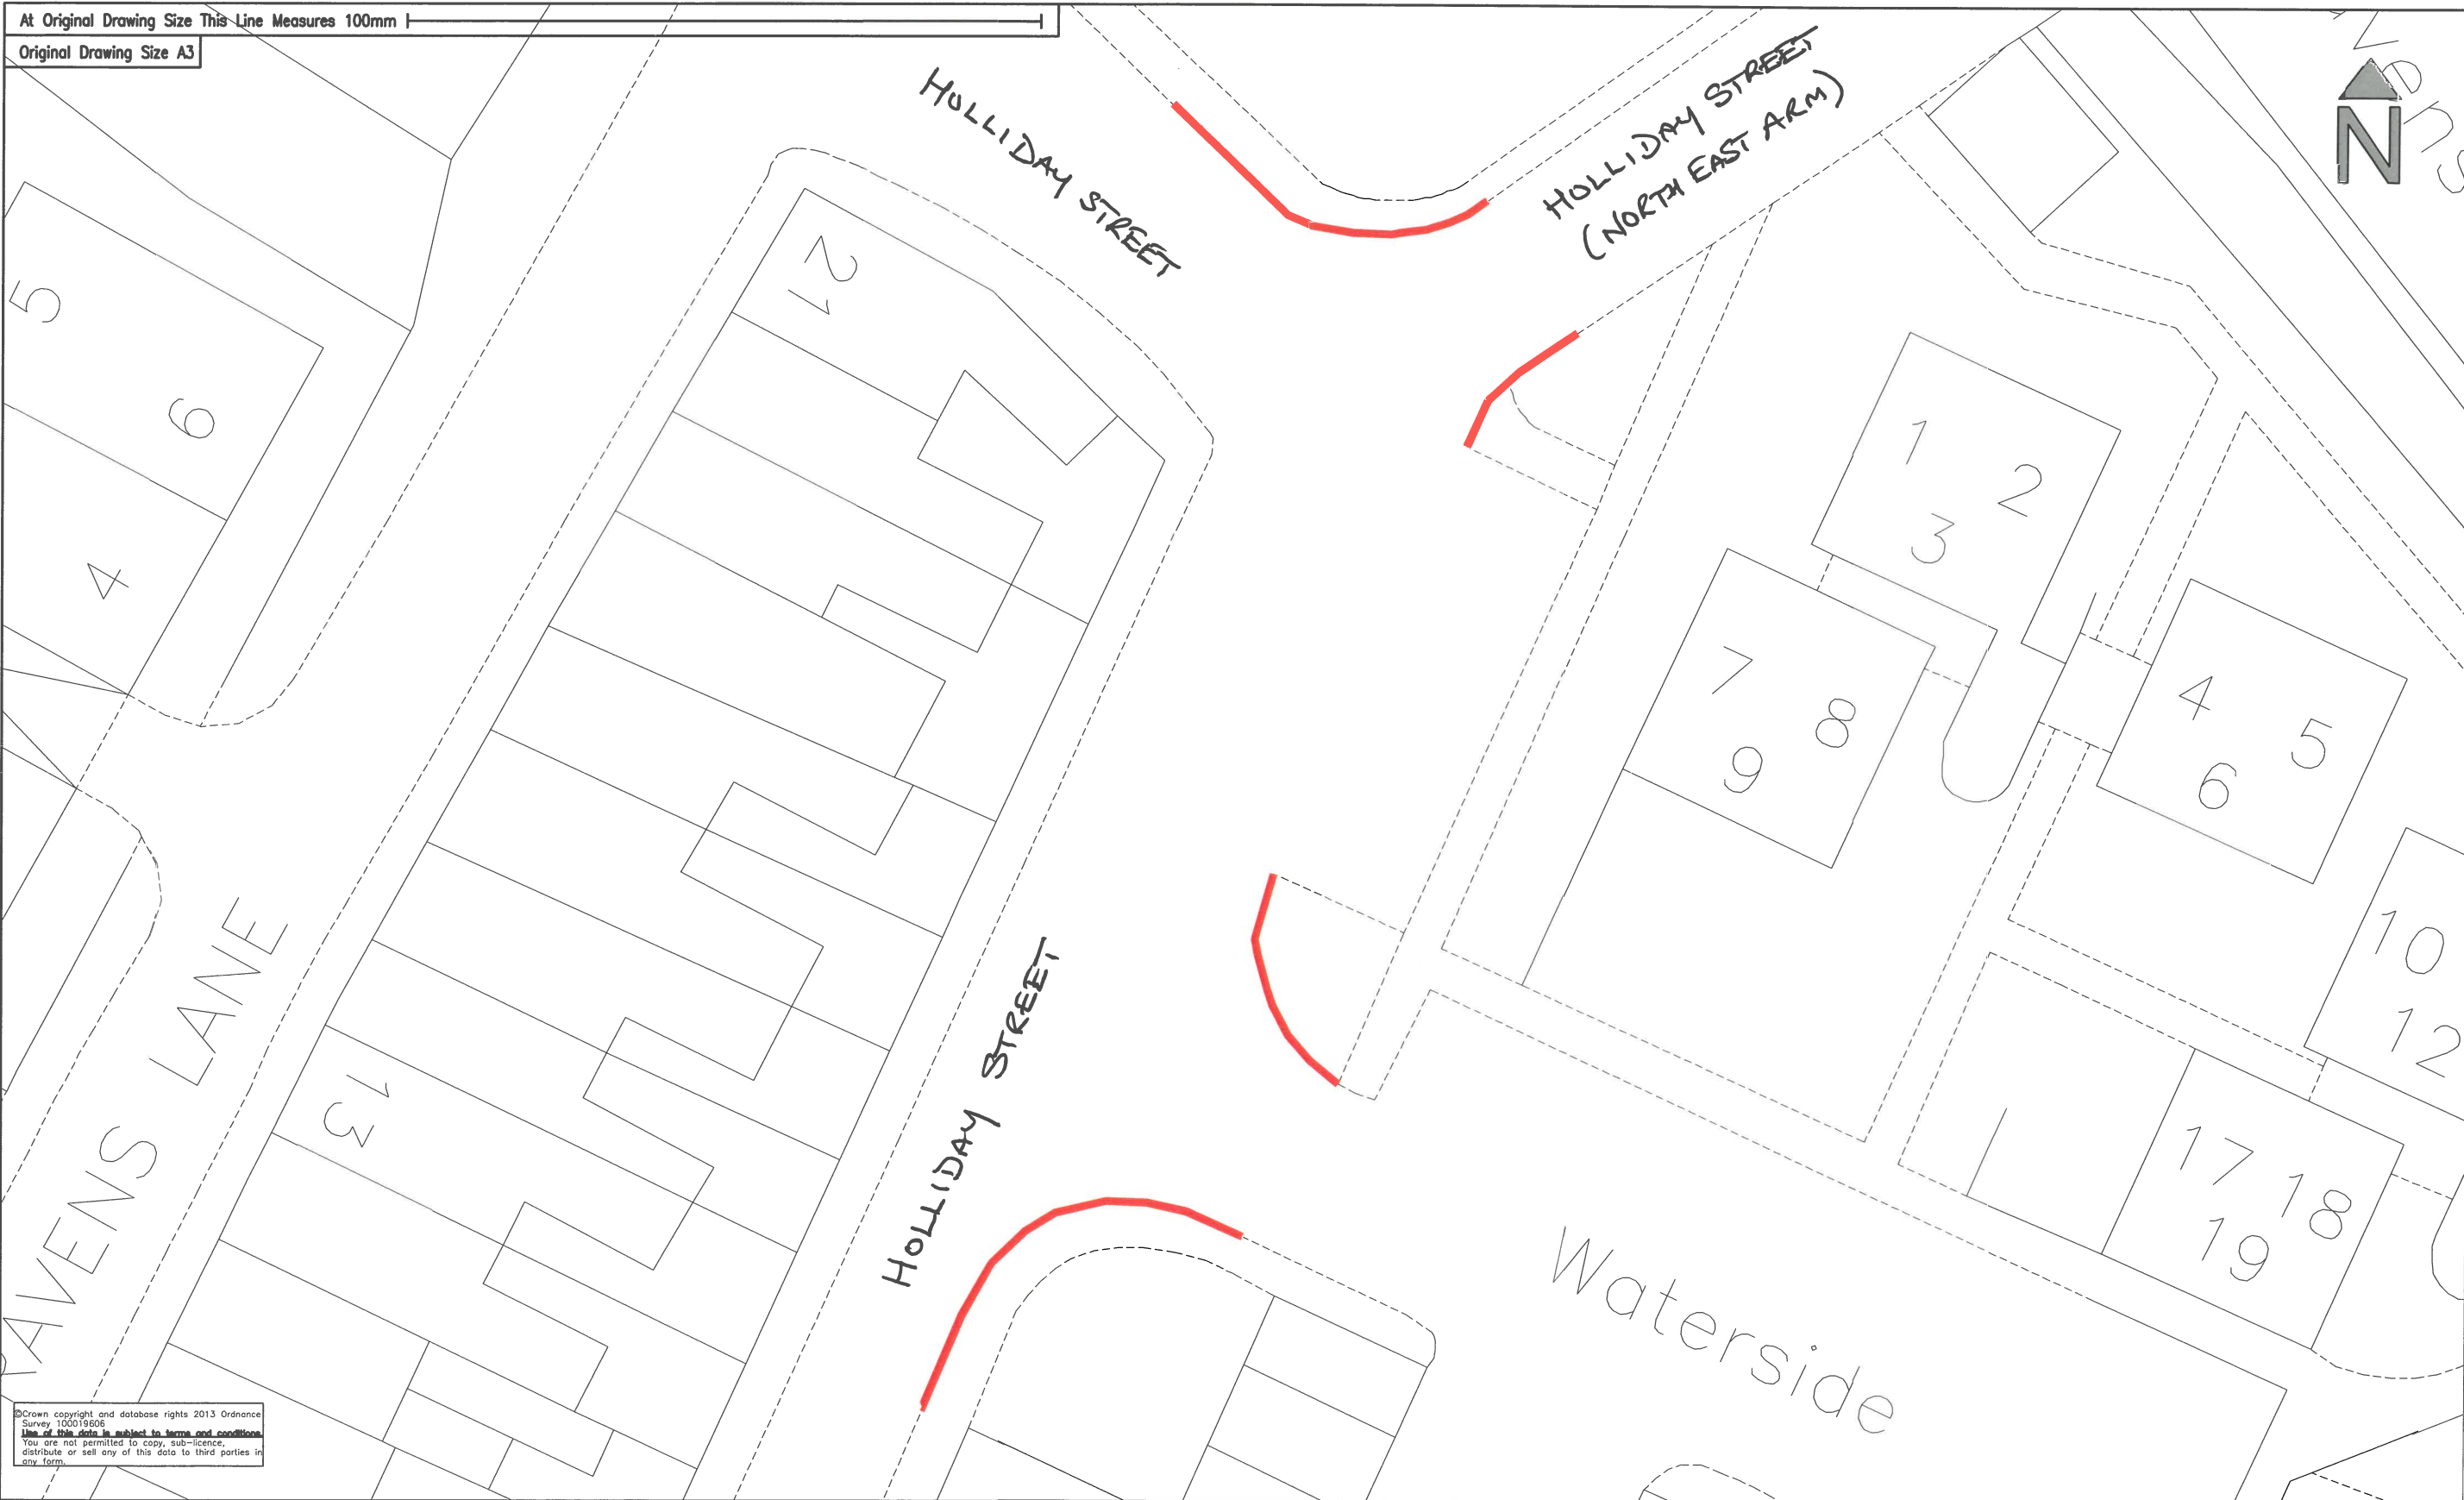

©Crown copyright and database rights 2013 Ordnance Survey 100019606
 Use of this data is subject to terms and conditions.
 You are not permitted to copy, sub-licence, distribute or sell any of this data to third parties in any form.

Notes
 — Double Yellow Lines — No Waiting at Any Time.

Revision with Dates

No.	Description	Date

IWP No. *				
	CAD	Drawn	Checked	Approved
Initials	SM	SM		
Date	07/16	07/16		
Sht No. 1 of 1				
Scales 1:200				

Drg. No. DBC/016/PTR0/001	Rev. *
Project Title Dacorum Borough Council Parking Improvements	
Drawing Title Proposed No Waiting at Any Time.	

	County Hall Pegs Lane Hertford Hertfordshire SG13 8DQ
	Tel: 01992 555555 Fax: 01992 658038