

**3-D Design Exercises**

Client:  
**Dacorum BC, Three Rivers DC and Watford BC**

Project title:  
**Urban Capacity Study**

Drawing title:  
**Case Study 1:  
APS 5; Scenario A, 3D**

Date:  
**13-12-04**

Project number:  
**32501**

Scale:  
**not to scale**

Drawing number:


Revision:

**Llewelyn Davies**  
Brook House  
Torrington Place  
London WC1E 7HN

T 020 7637 0181  
F 020 7637 8740  
E info@ldavies.com  
www.ldavies.com



*2 STOREY TERRACE HOUSING  
EITHER SIDE OF CUL DE SAC*

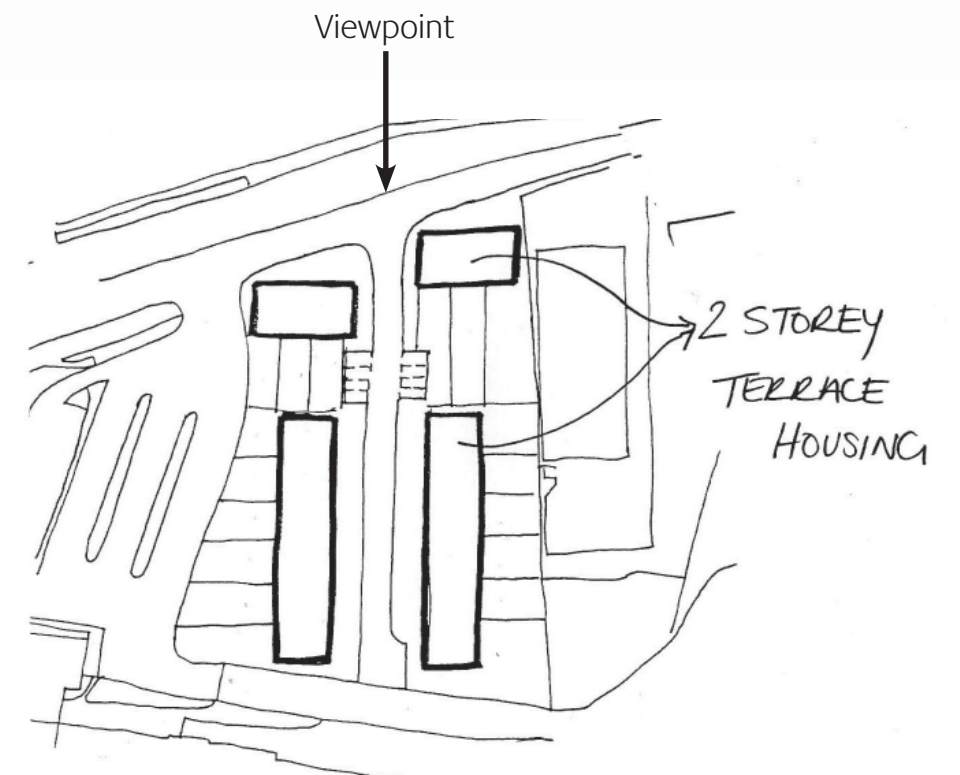



Client:  
**Dacorum BC, Three Rivers DC and Watford BC**

Project title:  
**Urban Capacity Study**

Drawing title:  
**Case Study 1:  
APS 5; Scenario B, 3D**

Date:  
**13-12-04**

Scale:  
**not to scale**

**Llewelyn Davies**  
Brook House  
Torrington Place  
London WC1E 7HN



T 020 7637 0181  
F 020 7637 8740  
E info@ldavies.com  
www.ldavies.com



Project number:  
**32501**

Drawing number:

Revision:

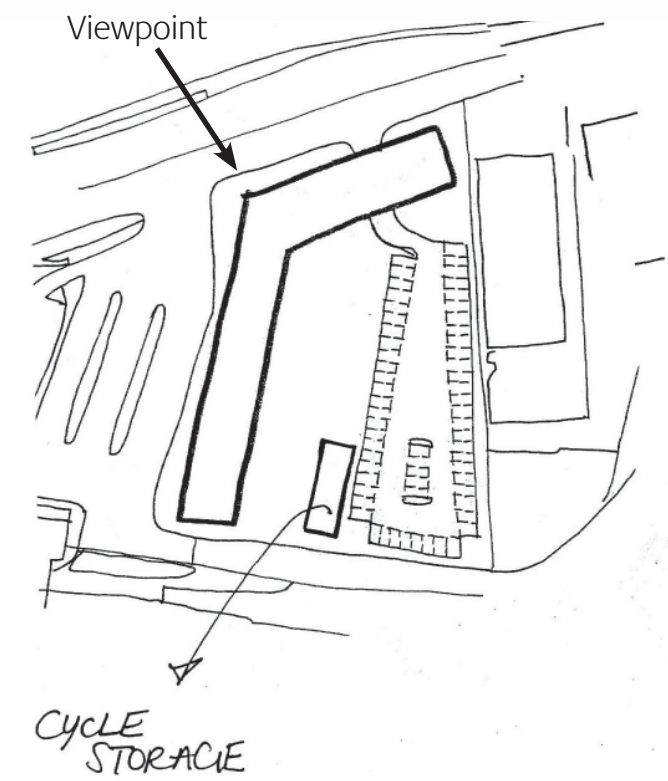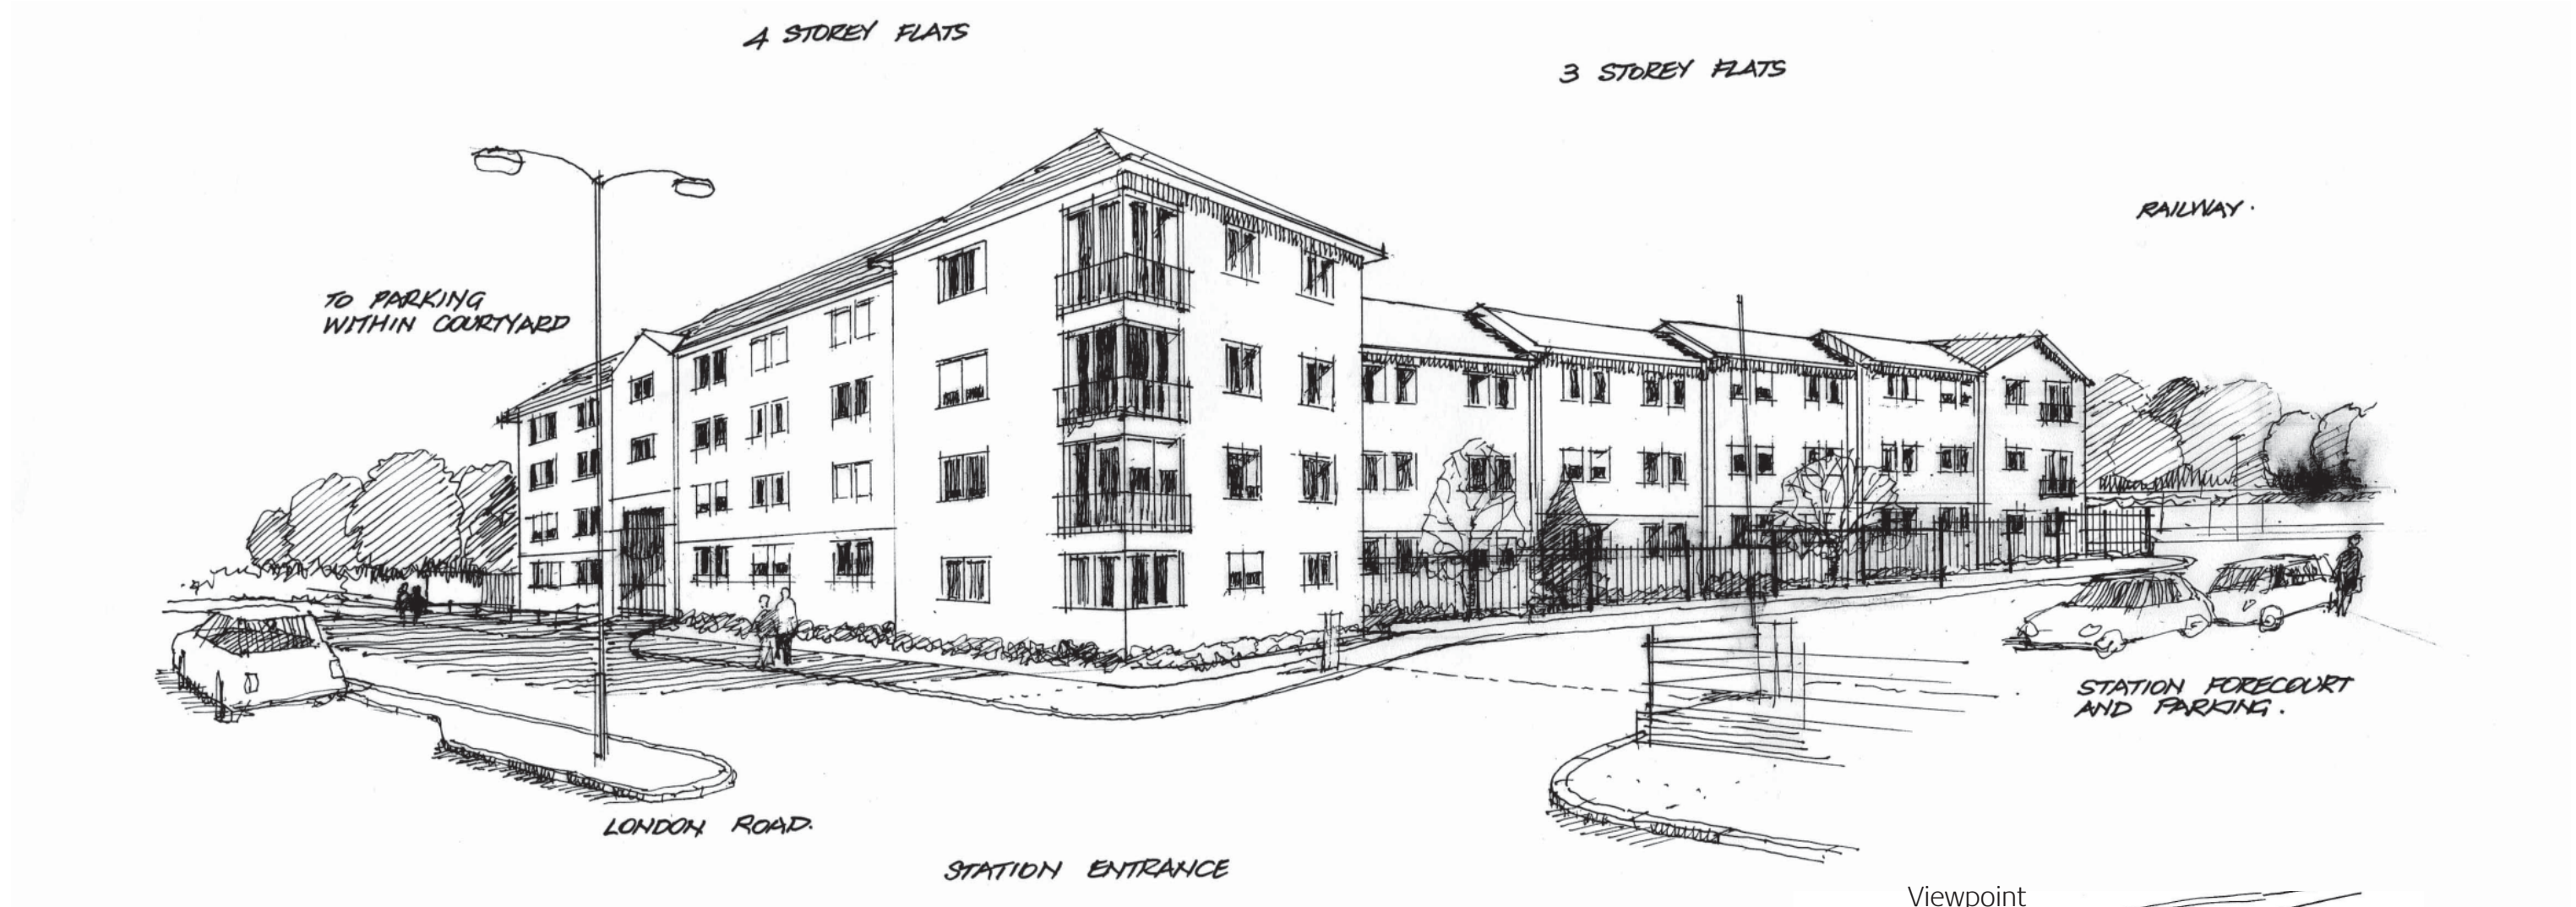



Client:  
**Dacorum BC, Three Rivers DC and Watford BC**

Drawing title:  
**Case Study 2:  
APS 9; Scenario A, 3D**

Date:  
**13-12-04**

Scale:  
**not to scale**

**Llewelyn Davies**  
Brook House  
Torrington Place  
London WC1E 7HN

T 020 7637 0181  
F 020 7637 8740  
E info@ldavies.com  
www.ldavies.com




Project title:  
**Urban Capacity Study**

Project number:  
**32501**

Drawing number:

Revision:

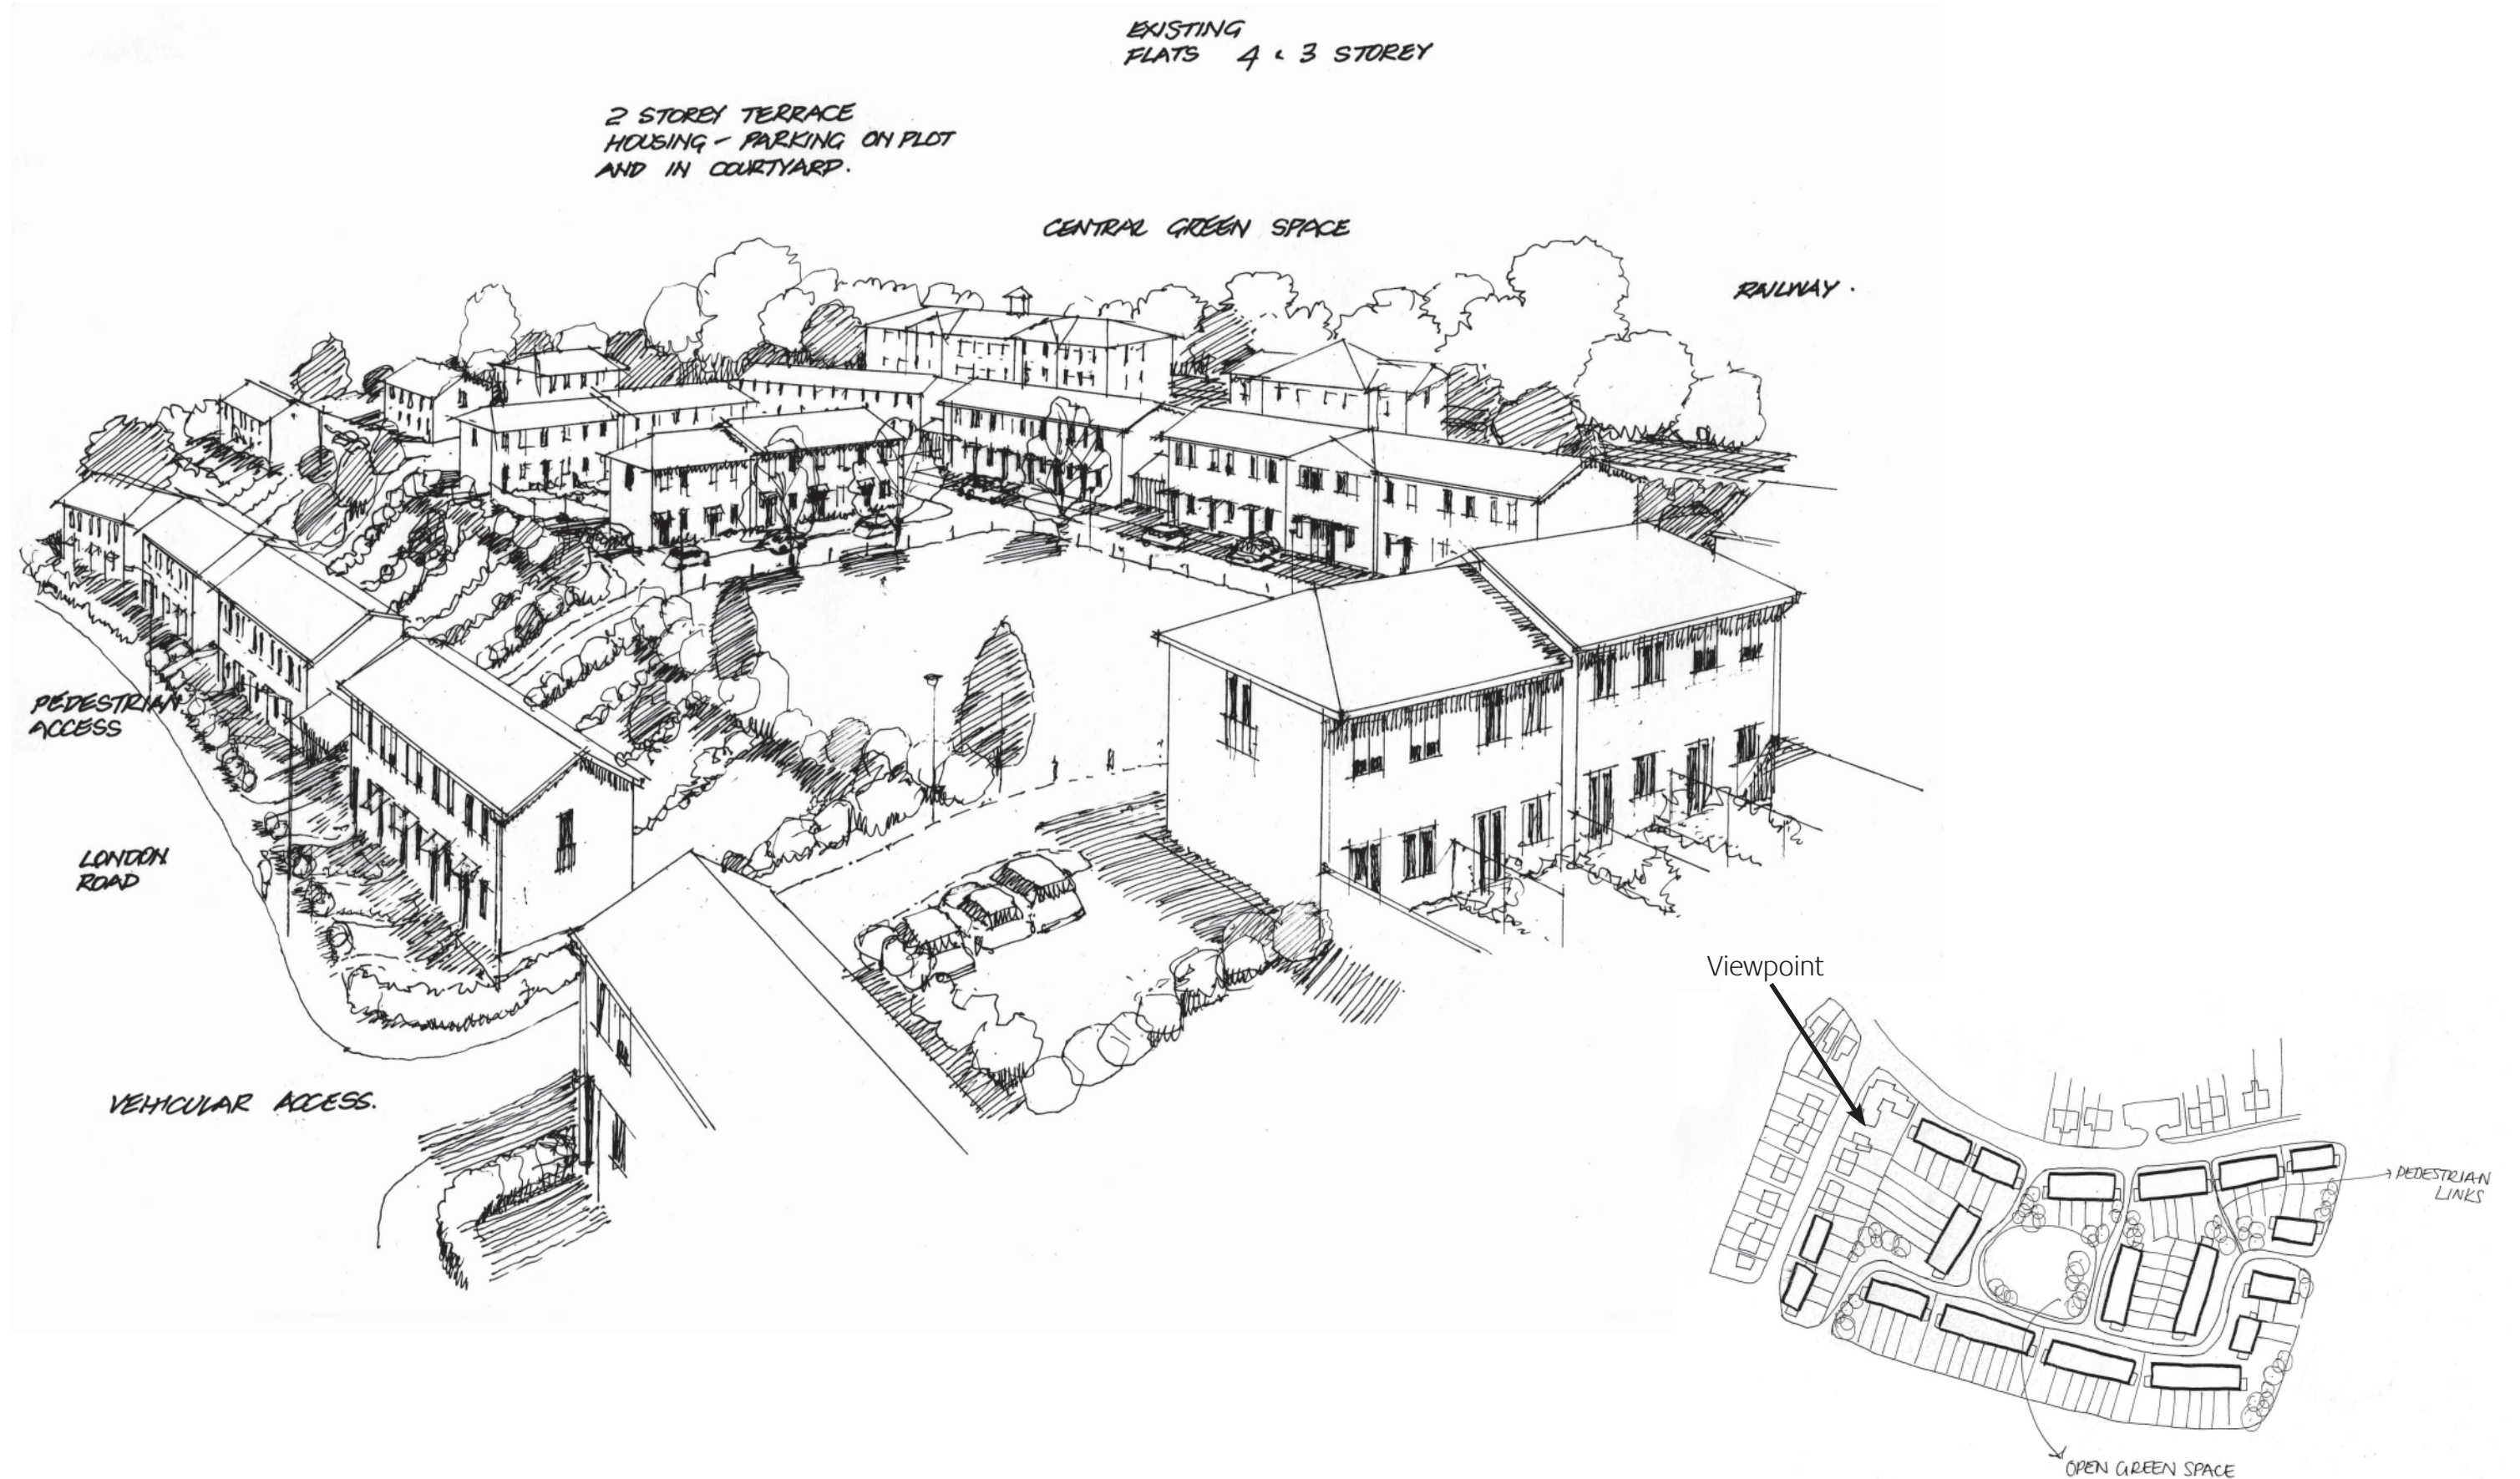



Client:  
**Dacorum BC, Three Rivers DC and Watford BC**

Project title:  
**Urban Capacity Study**

Drawing title:  
**Case Study 2:  
APS 9; Scenario B, 3D**

Date:  
**13-12-04**

Project number:  
**32501**

Scale:  
**not to scale**

Drawing number:

Revision:

**Llewelyn Davies**  
Brook House  
Torrington Place  
London WC1E 7HN


T 020 7637 0181  
F 020 7637 8740  
E info@ldavies.com  
www.ldavies.com



*3 STOREY FLATS  
UNDER CROFT AND COURTYARD  
PARKING.*

*EXISTING FLATS  
4 & 3 STOREY*

*CENTRAL GREEN SPACE*

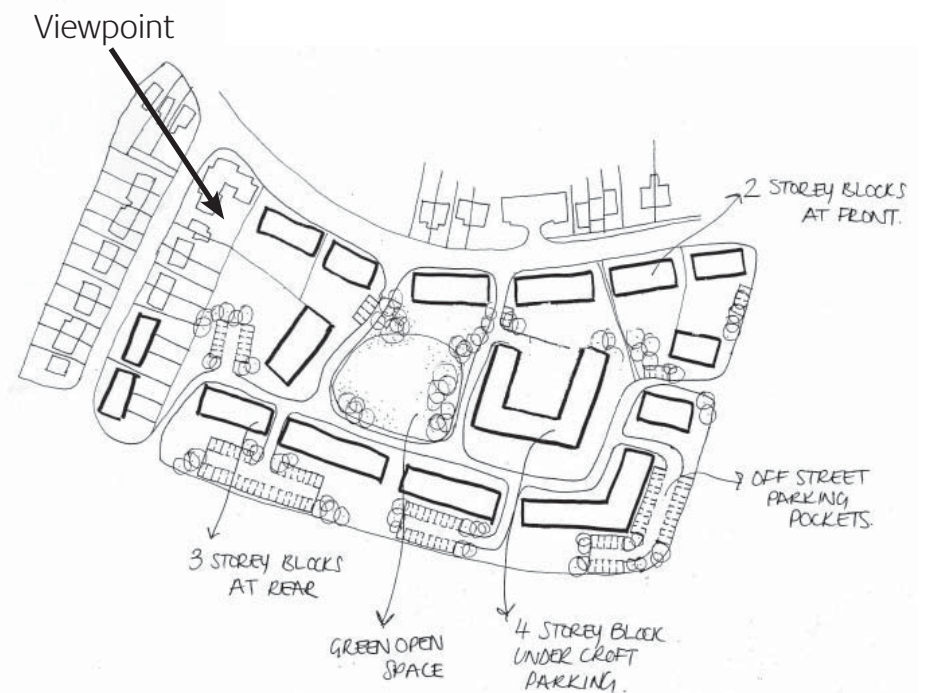



Client:  
**Dacorum BC, Three Rivers DC and Watford BC**

Project title:  
**Urban Capacity Study**

Drawing title:  
**Case Study 4:  
BW9; Scenario A, 3D**

Date:  
**13-12-04**

Project number:  
**32501**

Scale:  
**not to scale**

Drawing number:

Revision:

**Llewelyn Davies**  
Brook House  
Torrington Place  
London WC1E 7HN

T 020 7637 0181  
F 020 7637 8740  
E info@ldavies.com  
www.ldavies.com



*2 STOREY SEMI-DETACHED HOUSING  
WITH ATTACHED GARAGES.*

*SURROUNDING OF  
MATURE WOODLAND.*



*SHARED ACCESS*





Client:  
**Dacorum BC, Three Rivers DC and Watford BC**

Project title:  
**Urban Capacity Study**

Drawing title:  
**Case Study 4:  
BW9; Scenario B, 3D**

Date:  
**13-12-04**

Project number:  
**32501**

Scale:  
**not to scale**

Drawing number:

Revision:

**Llewelyn Davies**  
Brook House  
Torrington Place  
London WC1E 7HN

T 020 7637 0181  
F 020 7637 8740  
E info@ldavies.com  
www.ldavies.com




*2 STOREY TERRACE  
HOUSING*

*SURROUNDING OF  
MATURE WOODLAND.*



*SHARED USE ACCESS*

*ON PLOT PARKING.*

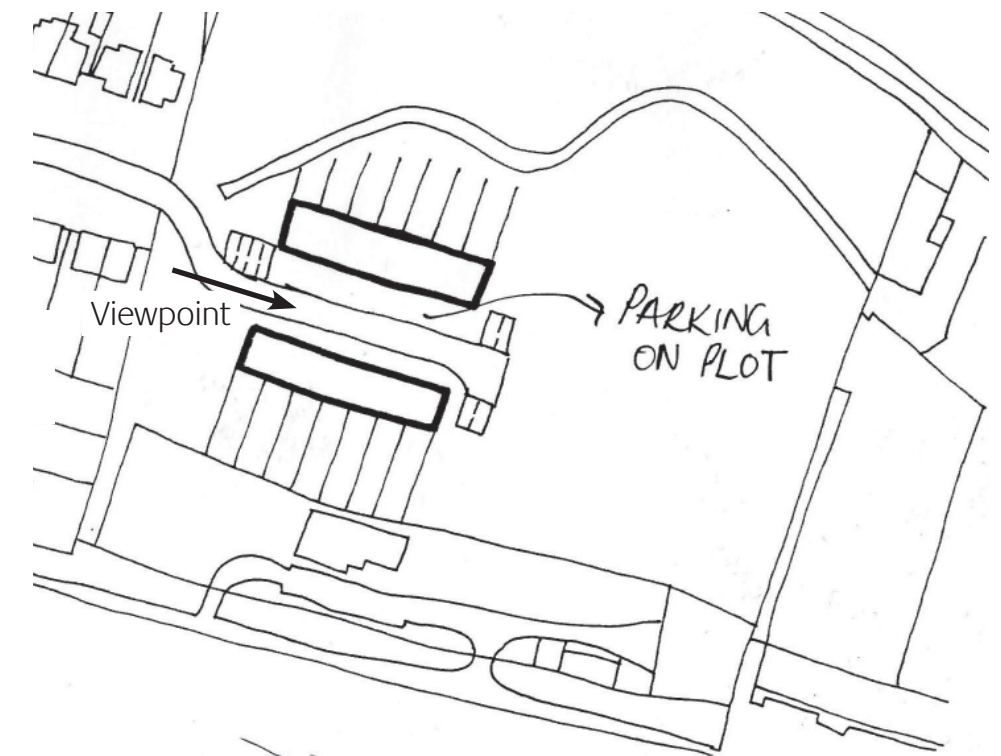



Client:  
**Dacorum BC, Three Rivers DC and Watford BC**

Drawing title:  
**Case Study 10:  
TC 10; Scenario A, 3D**

Date:  
**13-12-04**

Scale:  
**not to scale**

**Llewelyn Davies** T 020 7637 0181  
Brook House F 020 7637 8740  
Torrington Place E info@ldavies.com  
London WC1E 7HN www.ldavies.com





Project title:  
**Urban Capacity Study**

Project number:  
**32501**

Drawing number:

Revision:

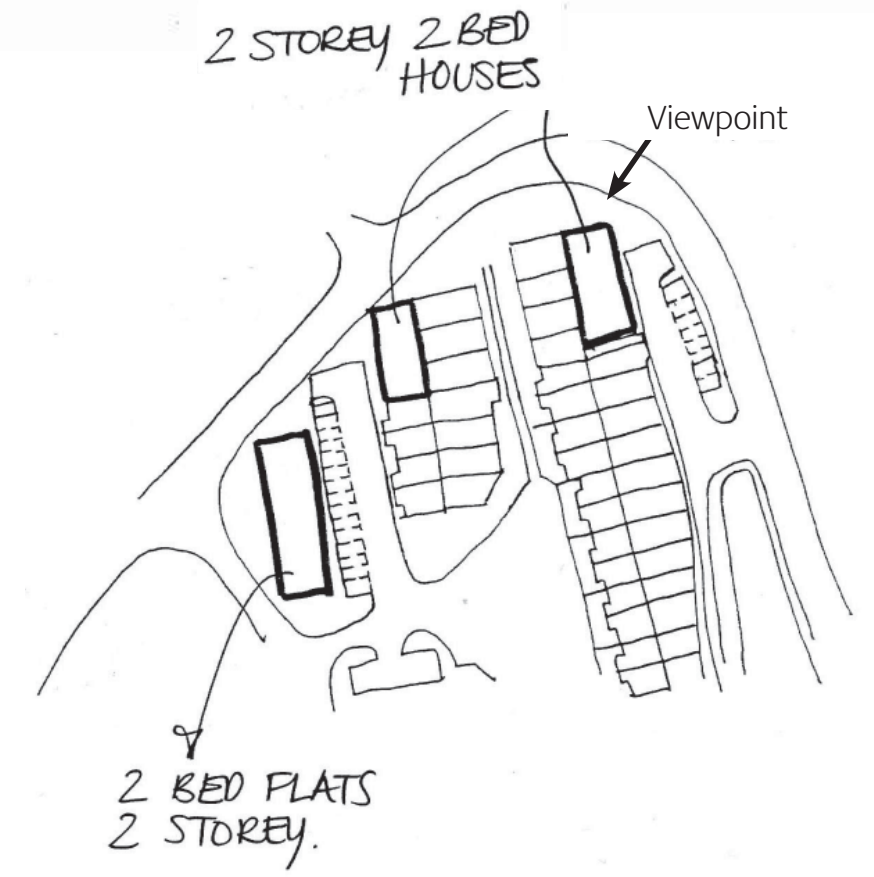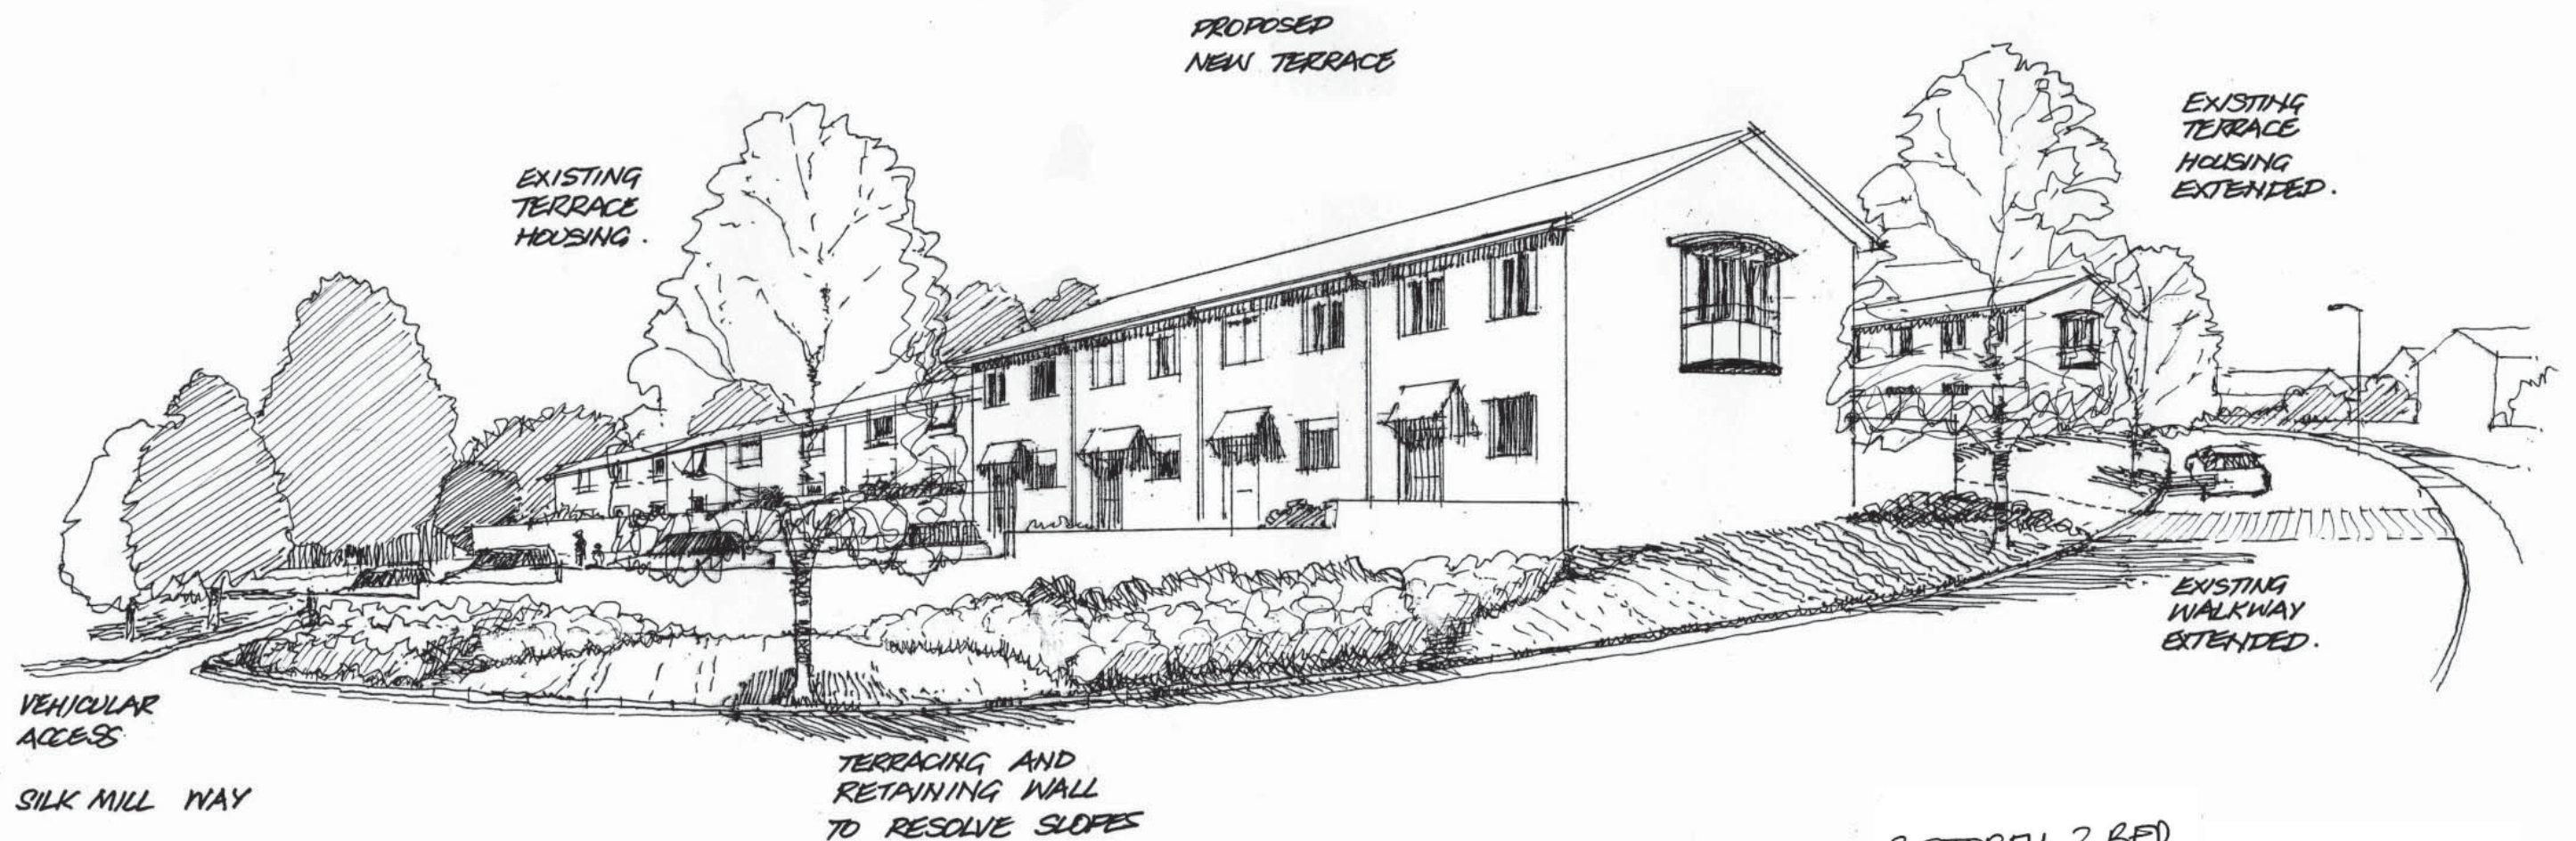



Client:  
**Dacorum BC, Three Rivers DC and Watford BC**

Drawing title:  
**Case Study 10:  
TC 10; Scenario B, 3D**

Date:  
**13-12-04**

Scale:  
**not to scale**

**Llewelyn Davies**  
Brook House  
Torrington Place  
London WC1E 7HN

T 020 7637 0181  
F 020 7637 8740  
E info@ldavies.com  
www.ldavies.com



Project title:  
**Urban Capacity Study**

Project number:  
**32501**

Drawing number:

Revision:

